


**Square Footage Calculations**  
 First Floor = 2,011 SF  
 Second Floor = 2,472  
Lower Level Finished Area = 1,276  
**Total Gross Living Area = 5,759 SF**

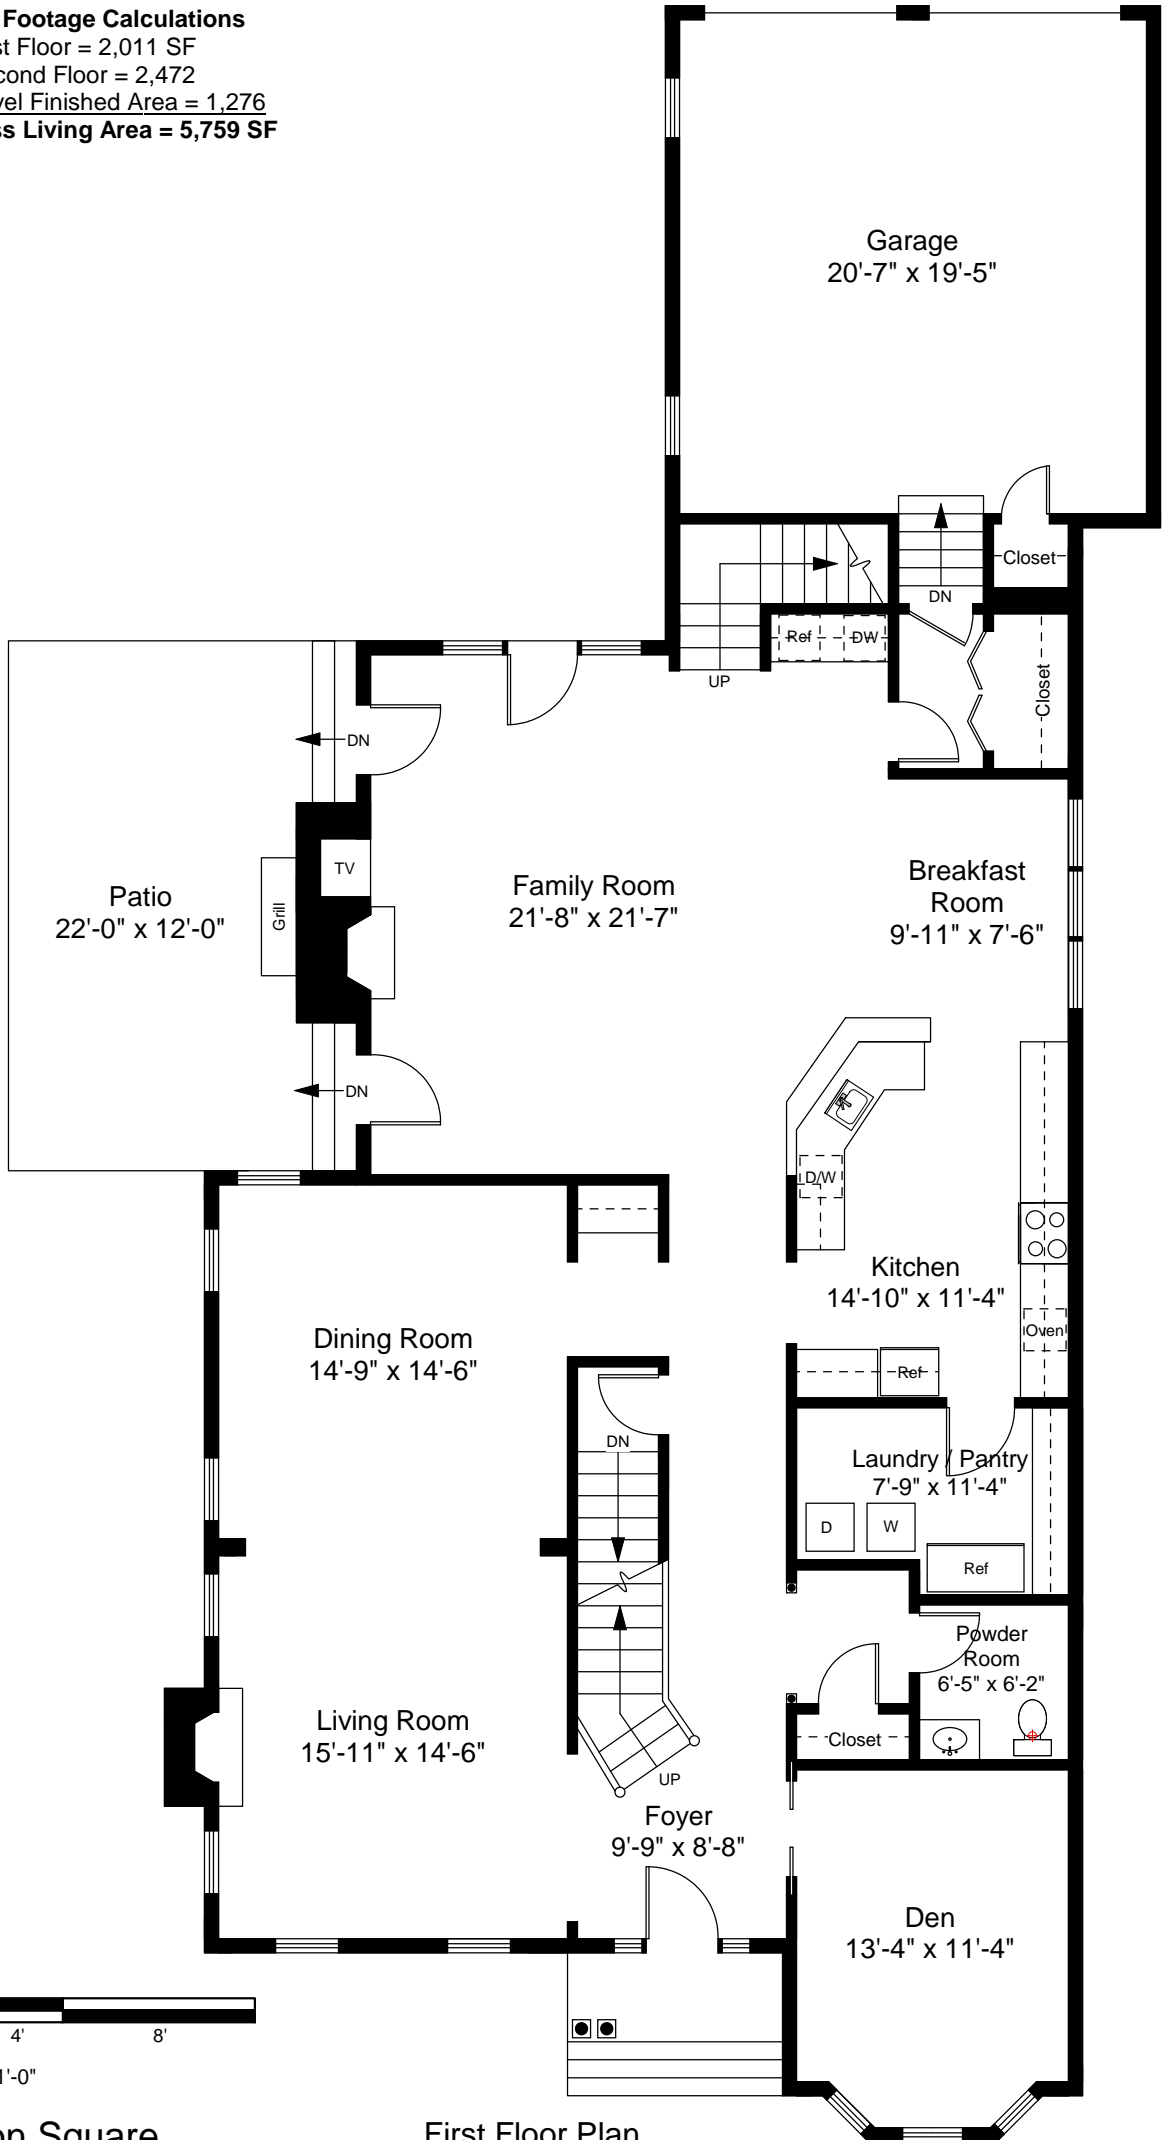


Scale 1/8" = 1'-0"

**1 Preston Square  
 Quincy, MA 02171**

**First Floor Plan  
 Ceiling Height = 10'-5"**



1

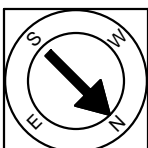


Completed: October, 2009

Note: Dimensions are not guaranteed and are provided for informational purposes only.

**NEW ENGLAND**  
 FLOOR PLANS  
 & PHOTOGRAPHY  
 (800) 328-0217

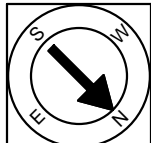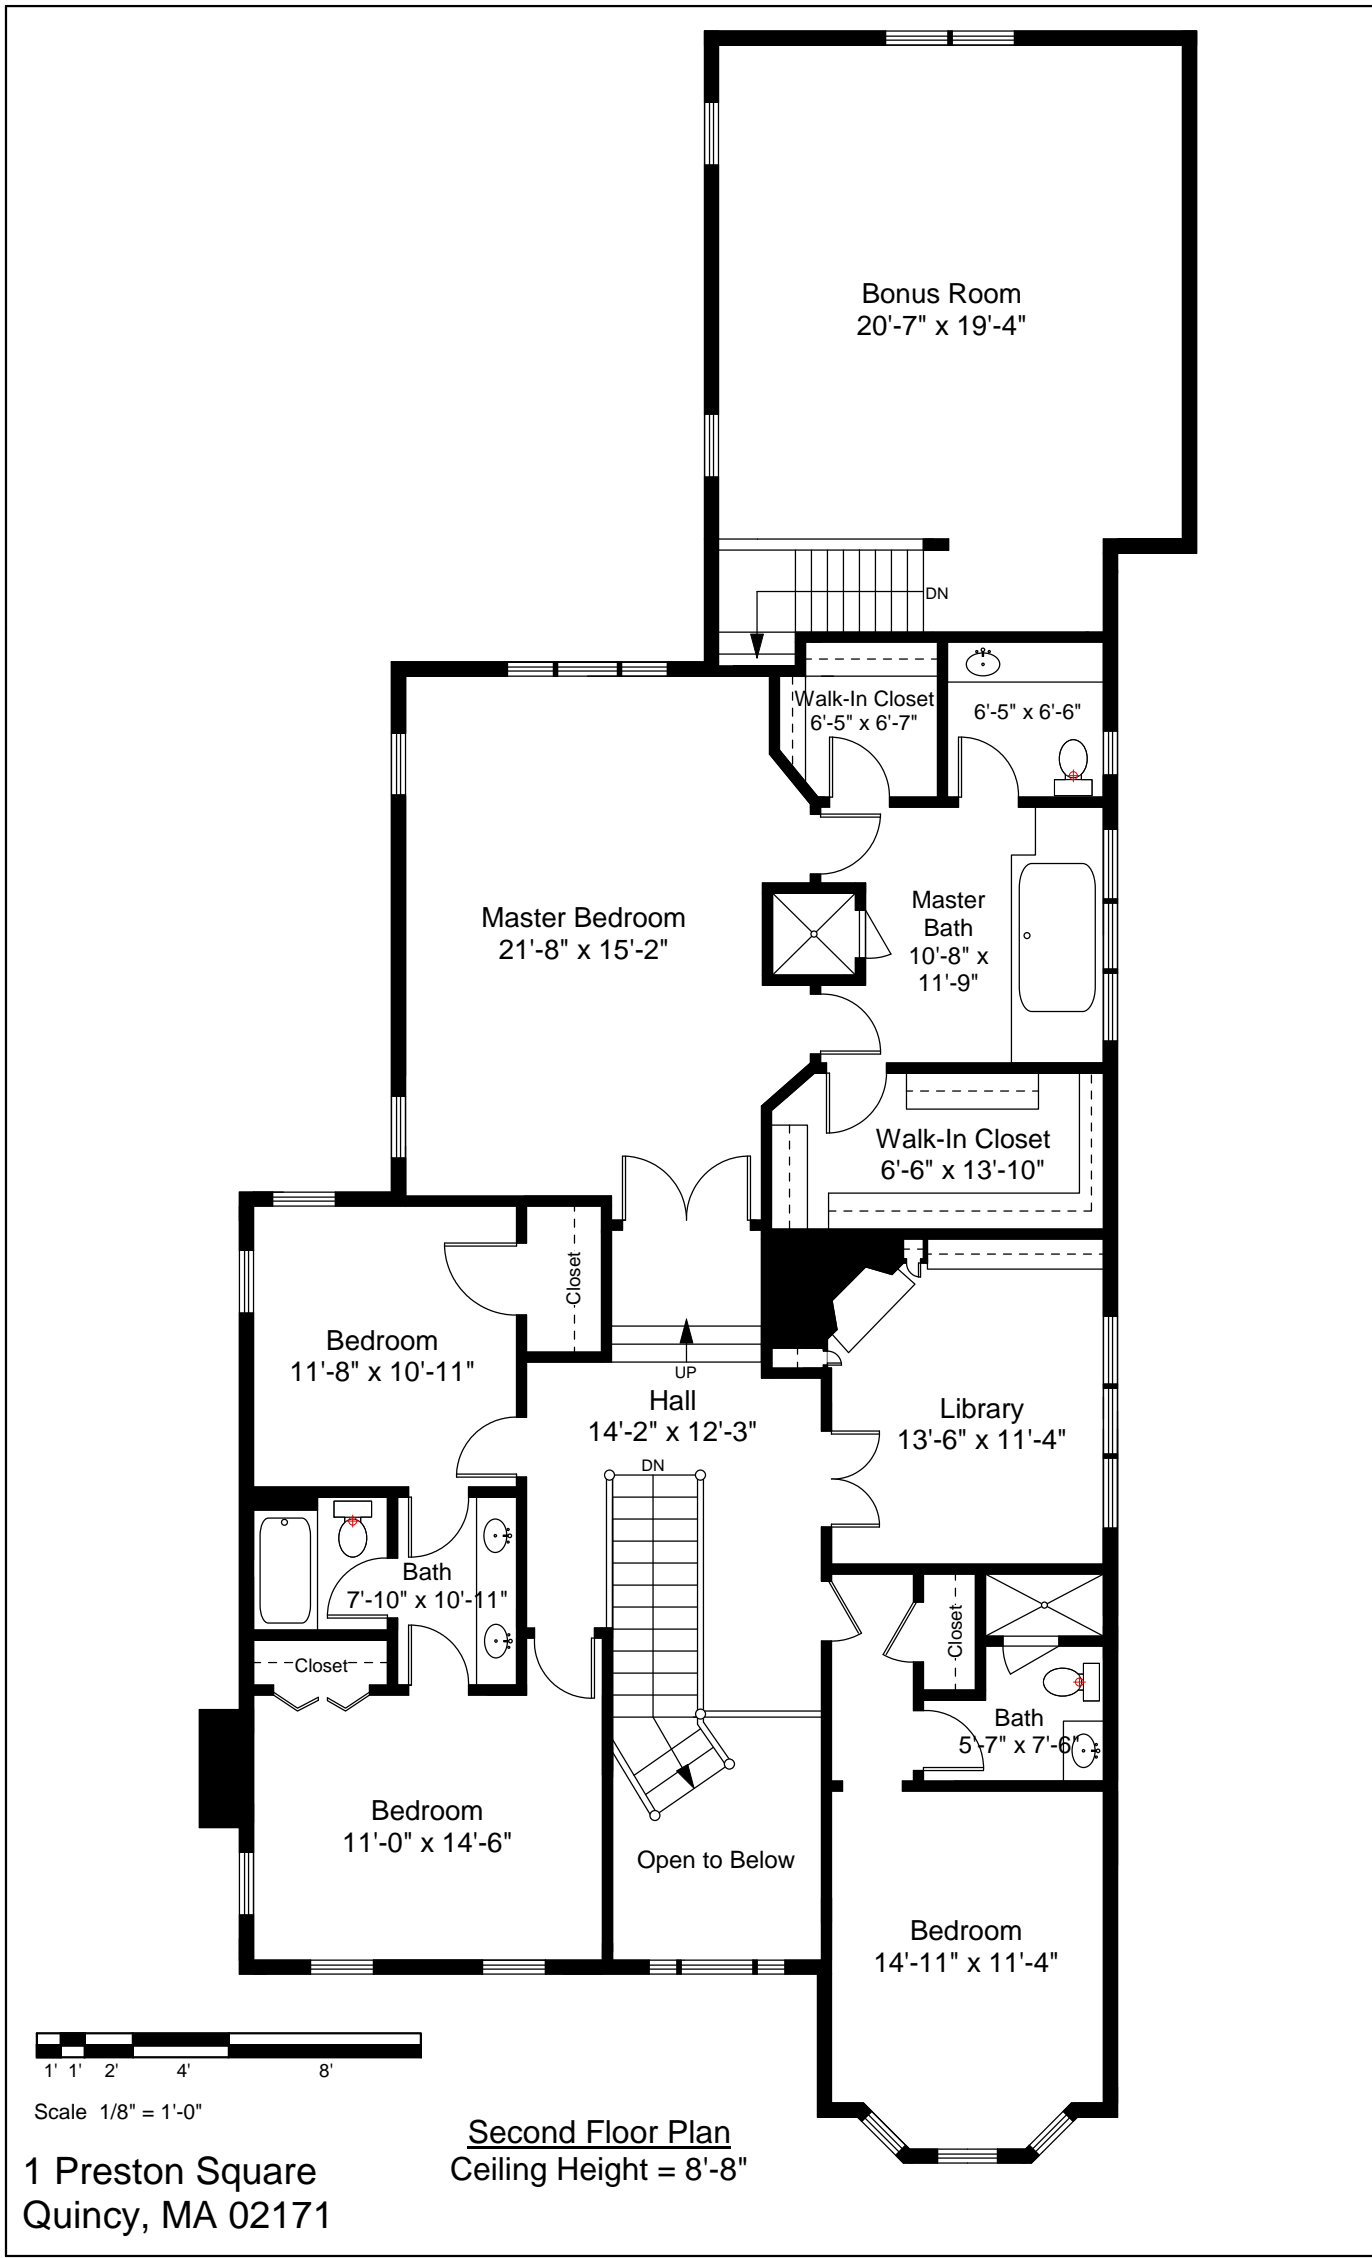

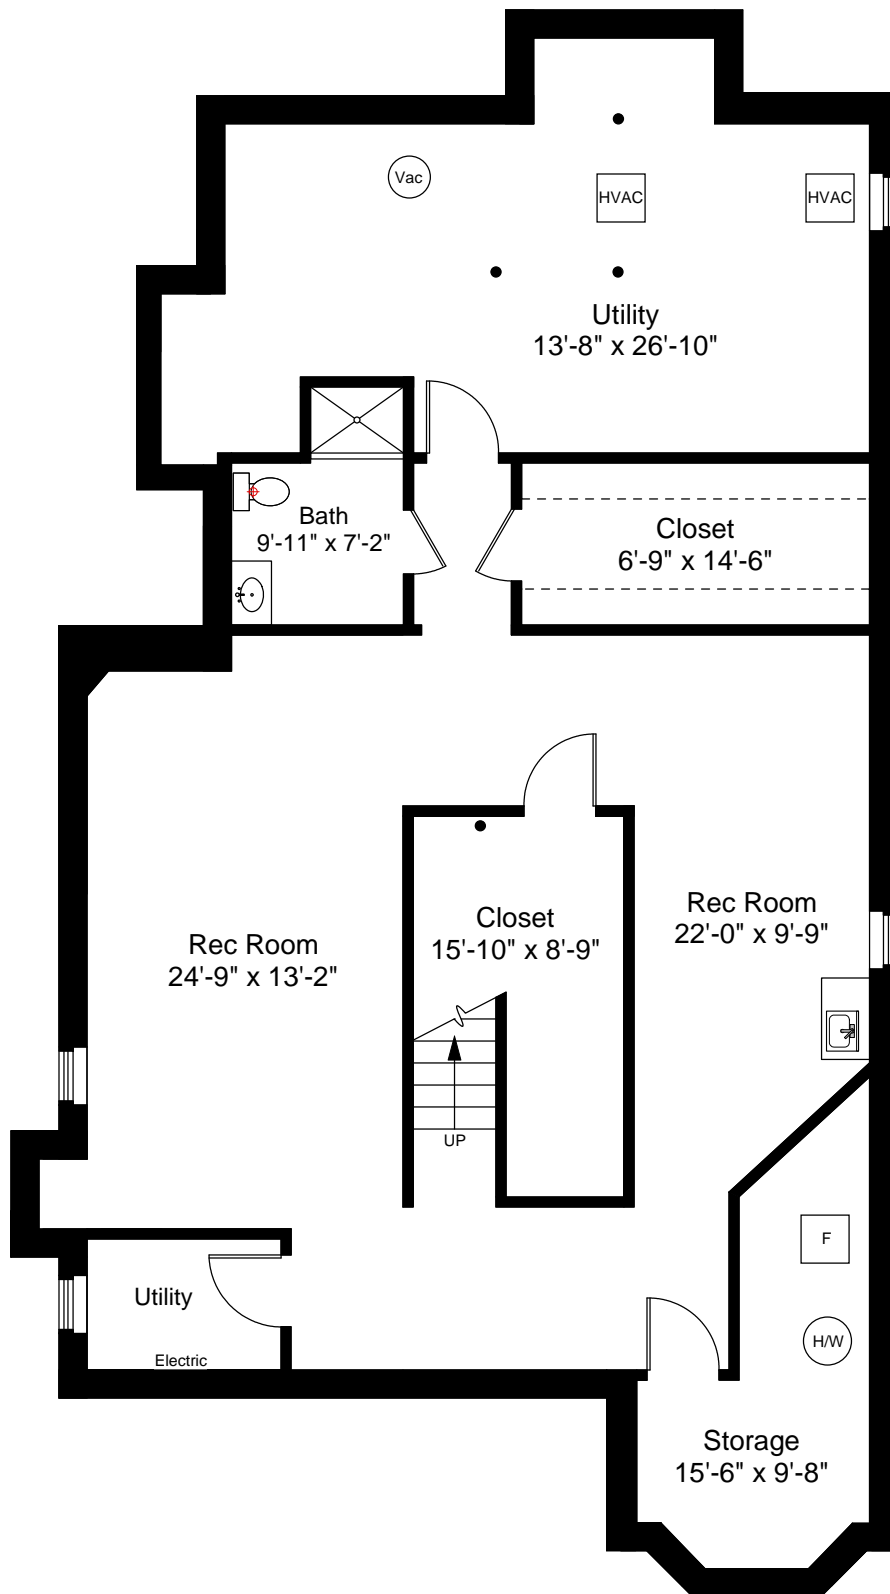


Lower Level Floor Plan  
Ceiling Height = 7'-1"

1 Preston Square  
Quincy, MA 02171



Scale 1/8" = 1'-0"

3

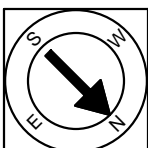

Completed: October, 2009

Note: Dimensions are not guaranteed and are provided for informational purposes only.

**NEW ENGLAND**  
FLOOR PLANS  
& PHOTOGRAPHY  
(800) 328-0217