

First Floor Plan
 Ceiling Height = 8'-3"


Four Seasons Place, Unit 1515
 220 Boylston Street
 Boston, MA 02116




Scale 1/8" = 1'-0"

Completed: May, 2009


Note: Dimensions are not
 guaranteed and are provided
 for informational purposes only.

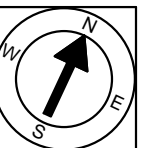

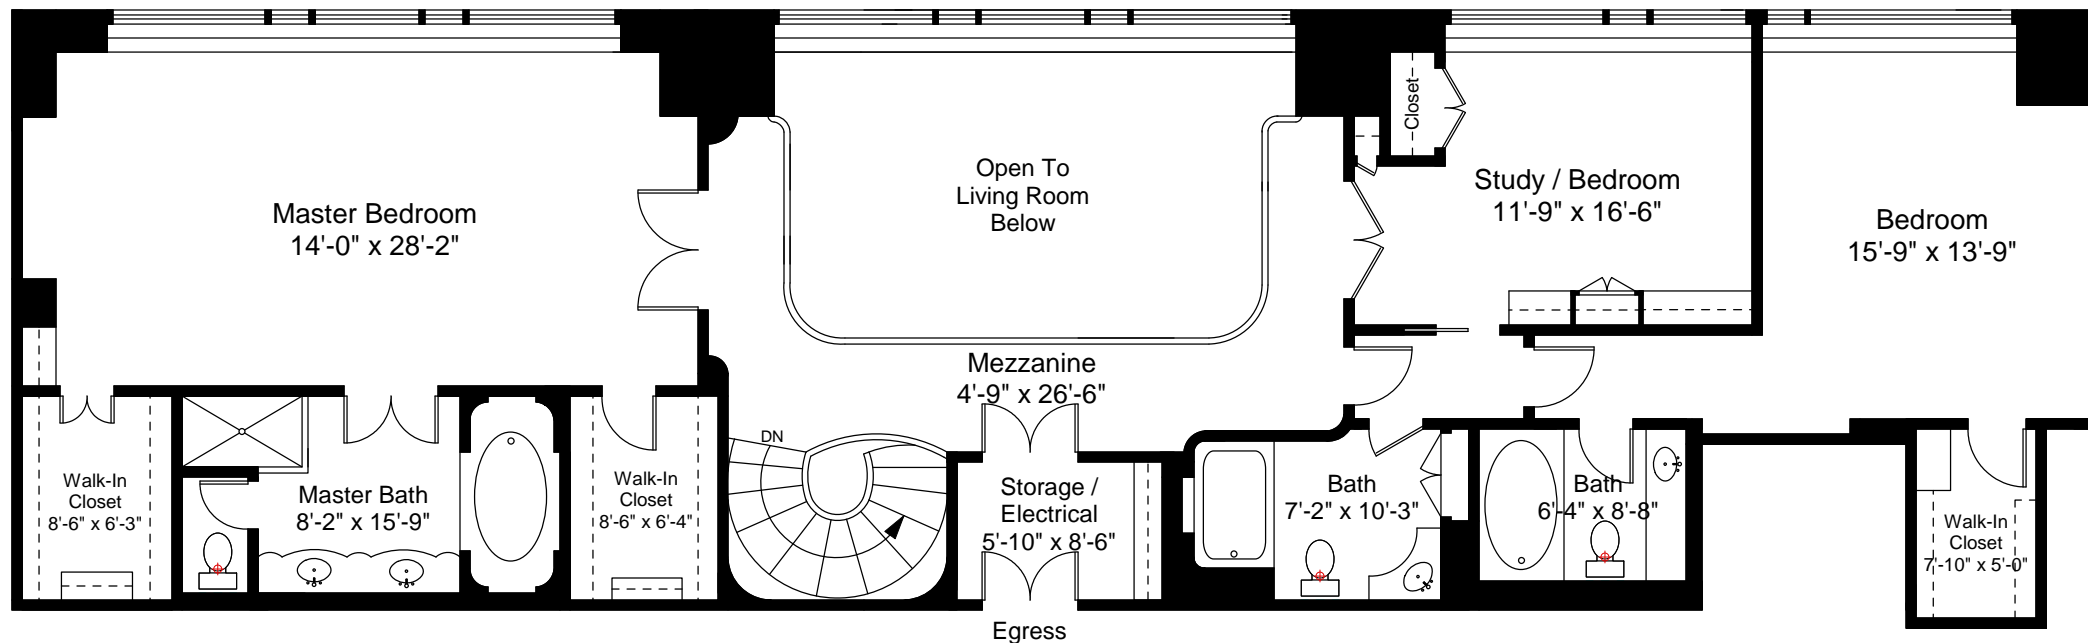

Second Floor Plan
 Ceiling Height = 8'-0"

Four Seasons Place, Unit 1515
 220 Boylston Street
 Boston, MA 02116

 

Scale 1/8" = 1'-0"

Completed: May, 2009

Note: Dimensions are not
 guaranteed and are provided
 for informational purposes only.

