



**First Floor Plan**  
Ceiling Height = 9'-6"

37 Lancaster Street  
Cambridge, MA 02140

 


Scale 1/8" = 1'-0"

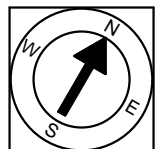

Note: Dimensions are not guaranteed and are provided for informational purposes only.


**NEW ENGLAND**  
FLOOR PLANS  
& PHOTOGRAPHY  
(800) 328-0217

Completed: December, 2009

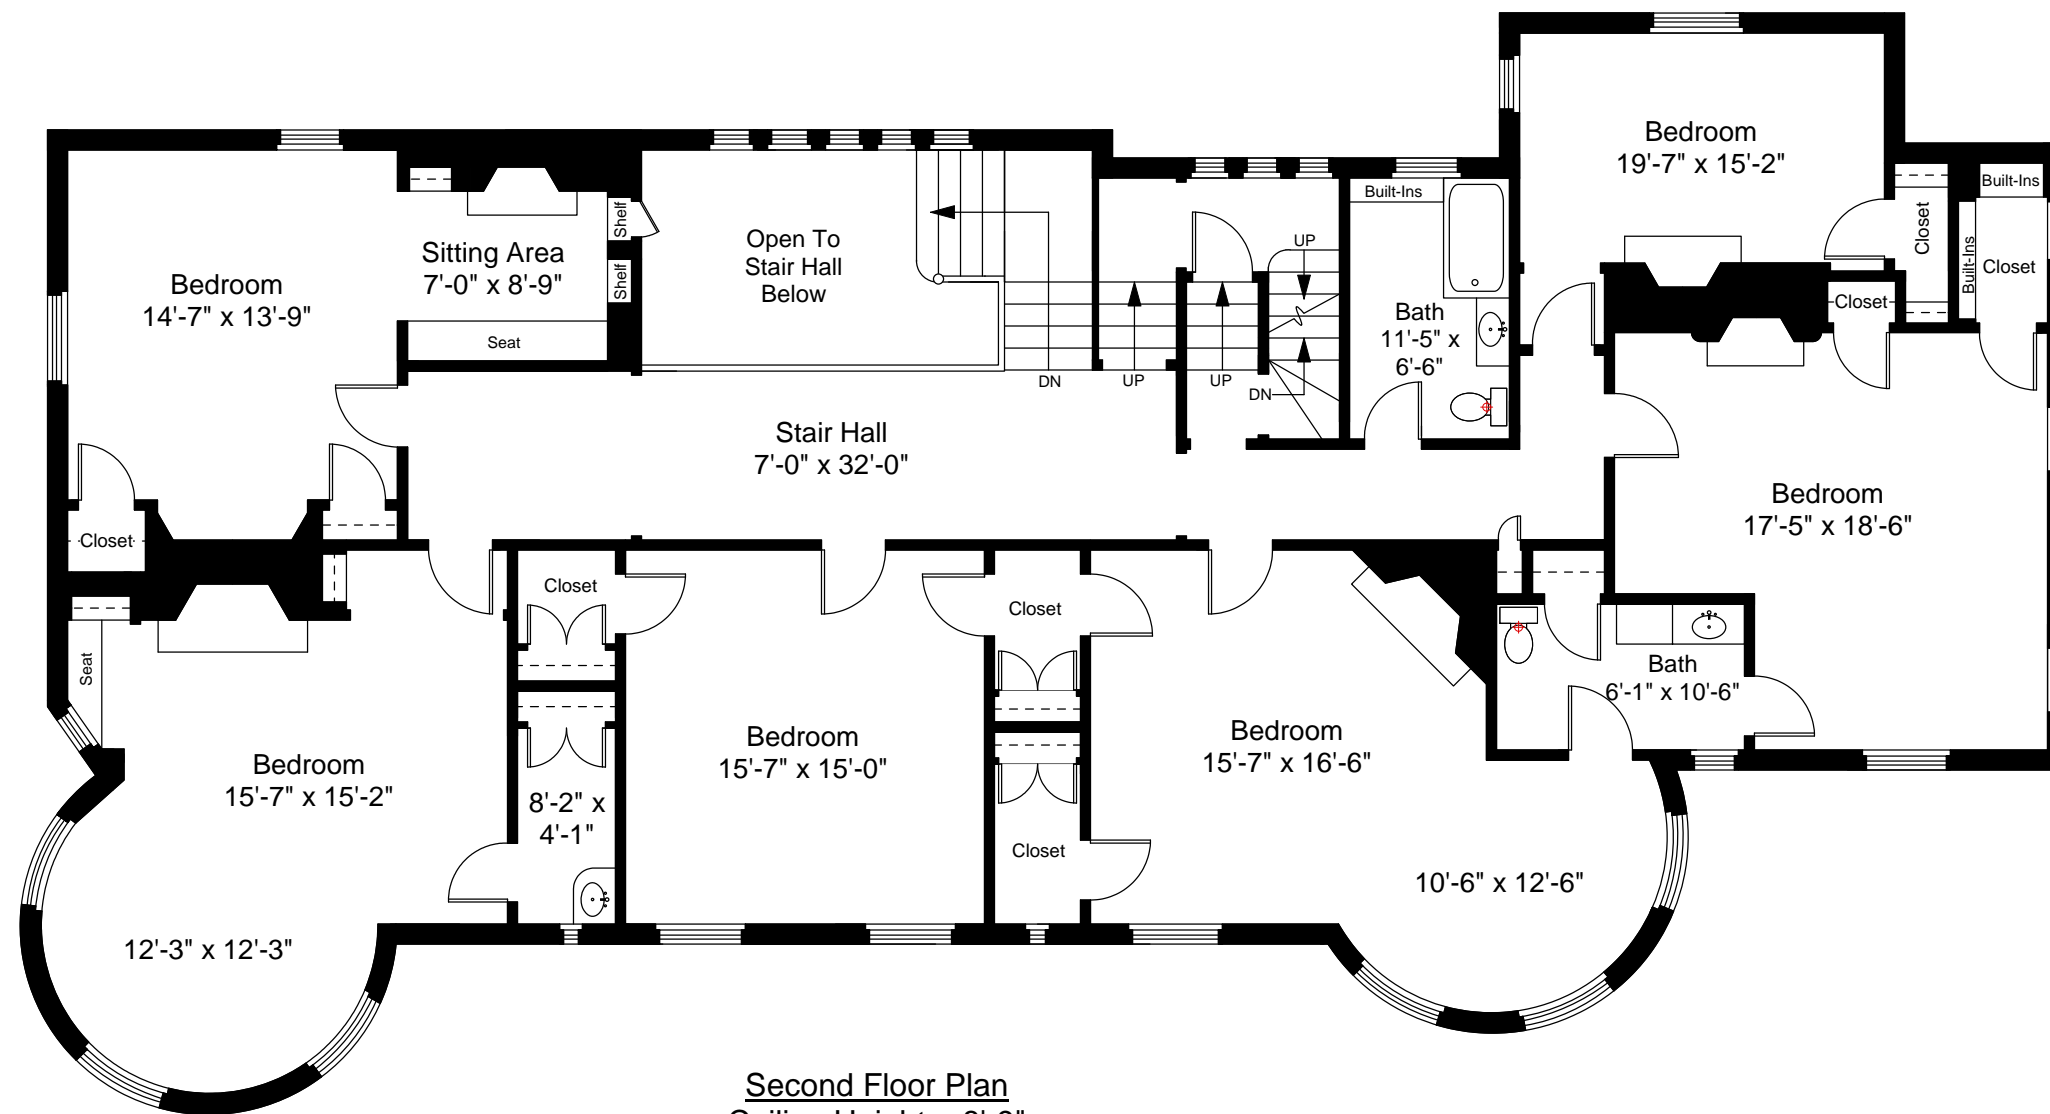


Second Floor Plan  
Ceiling Height = 8'-9"

37 Lancaster Street  
Cambridge, MA 02140

 

Scale 1/8" = 1'-0"


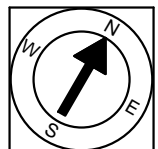


Note: Dimensions are not guaranteed and are provided for informational purposes only.

NEW ENGLAND  
FLOOR PLANS  
& PHOTOGRAPHY  
(800) 328-0217


Completed: December, 2009


Note: Dimensions are not  
guaranteed and are provided  
for informational purposes only.

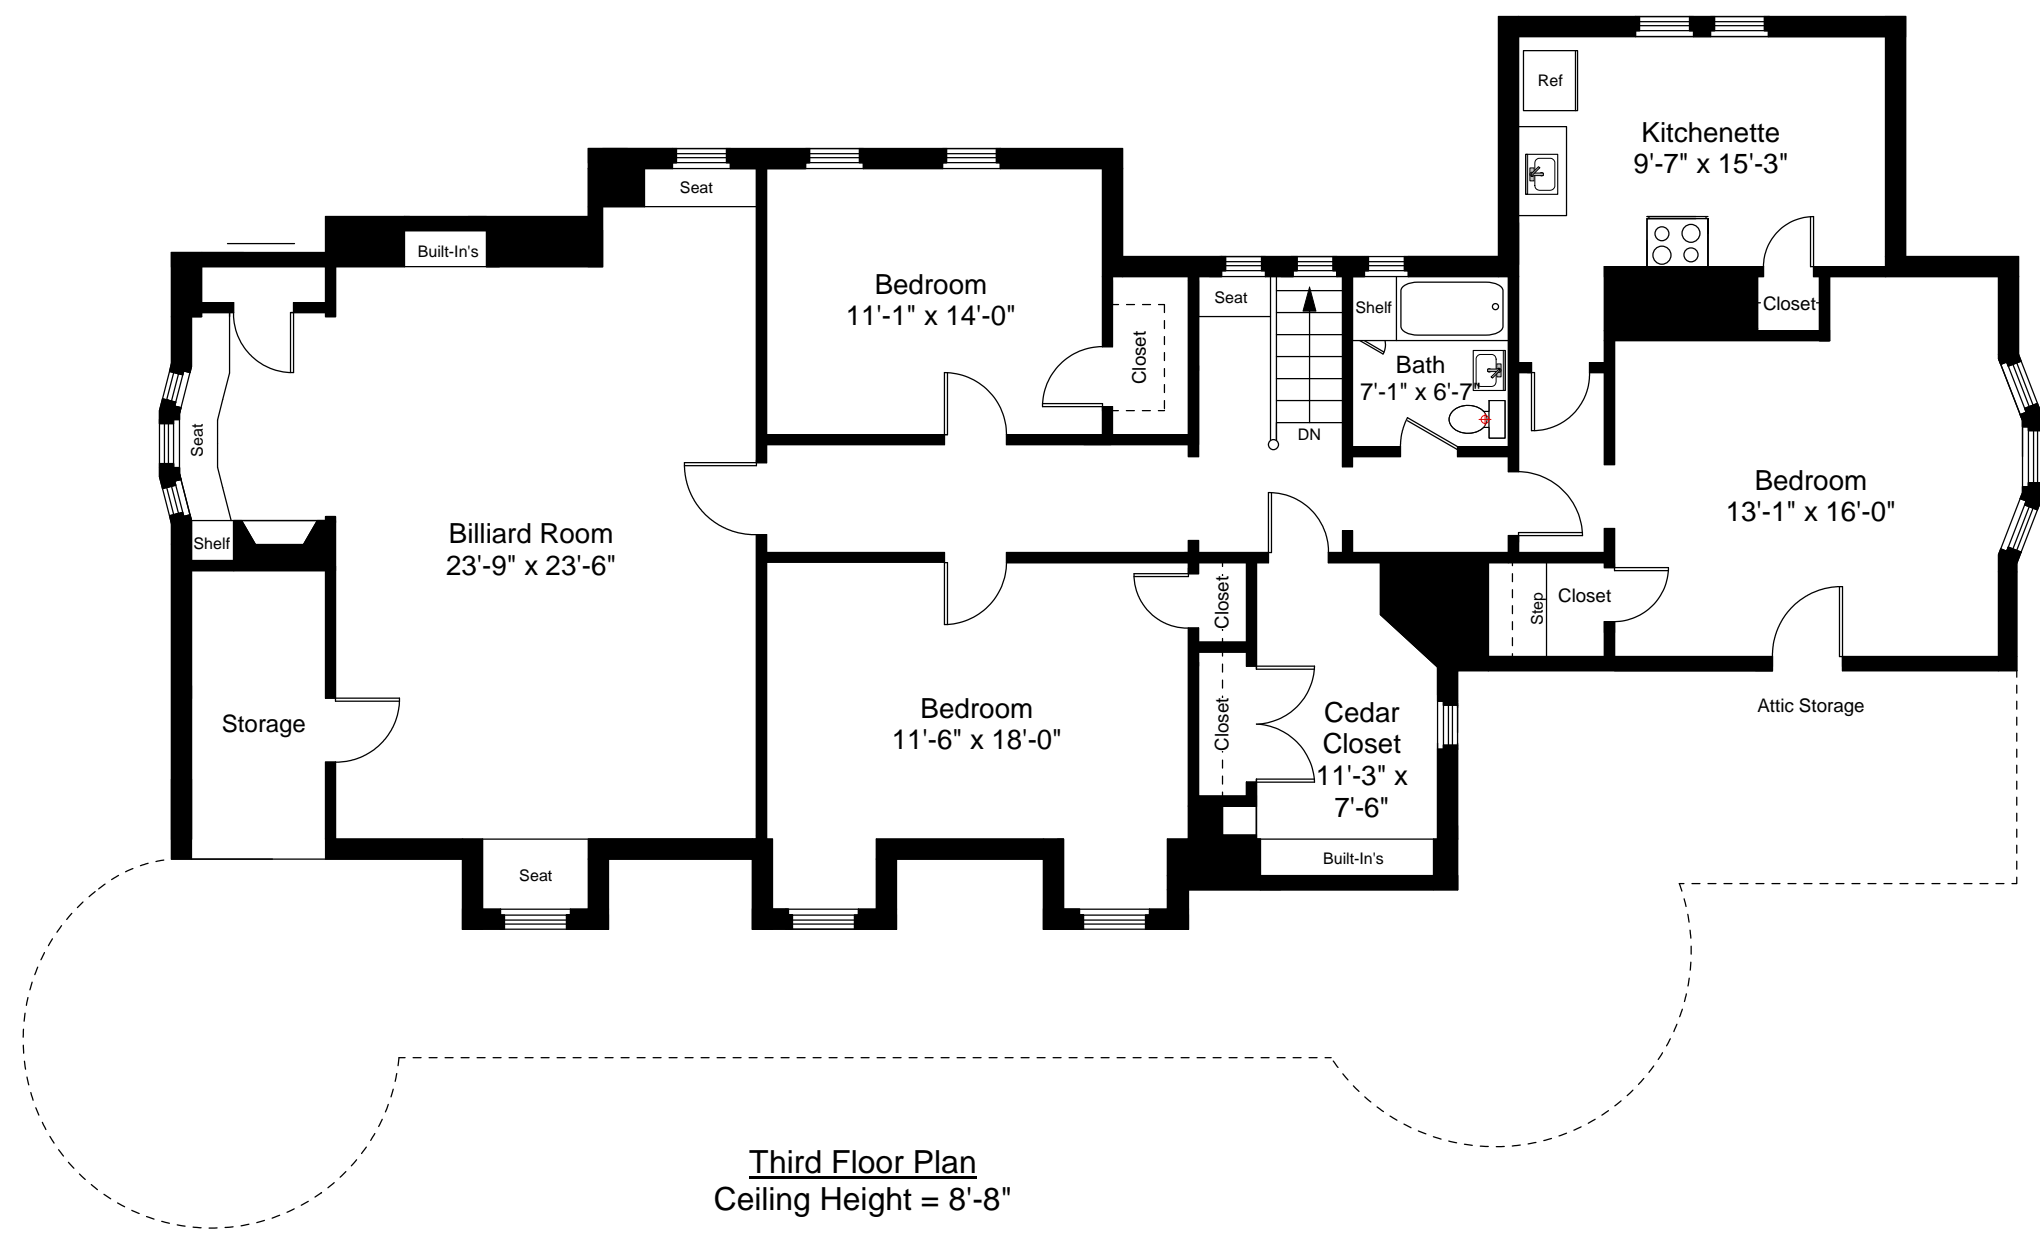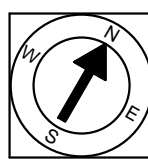

Third Floor Plan  
Ceiling Height = 8'-8"


37 Lancaster Street  
Cambridge, MA 02140

 

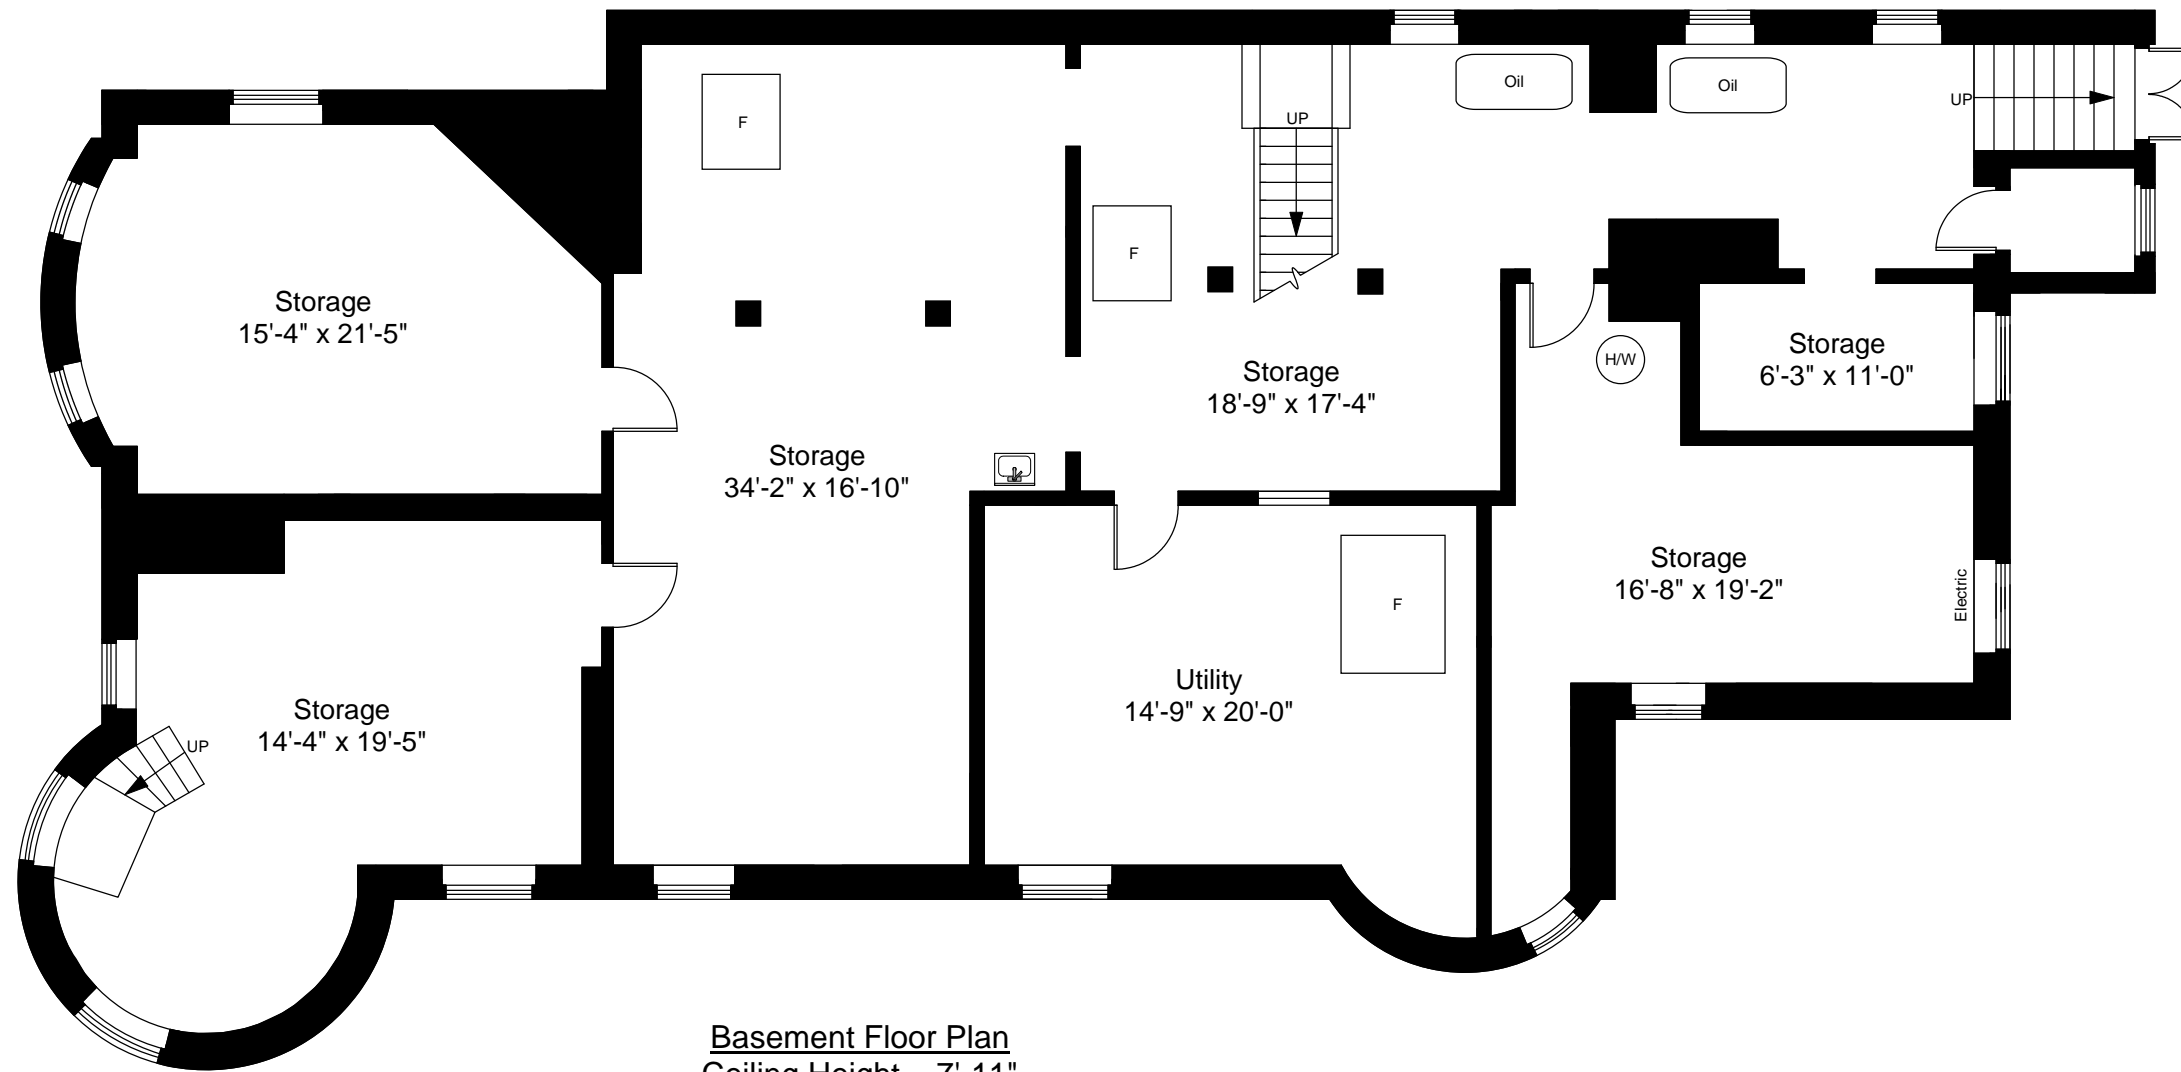


**Basement Floor Plan**  
Ceiling Height = 7'-11"

37 Lancaster Street  
Cambridge, MA 02140

 


Scale 1/8" = 1'-0"

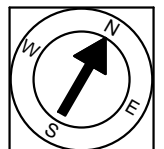

Note: Dimensions are not guaranteed and are provided for informational purposes only.

**NEW ENGLAND**  
FLOOR PLANS  
& PHOTOGRAPHY  
(800) 328-0217

Completed: December, 2009

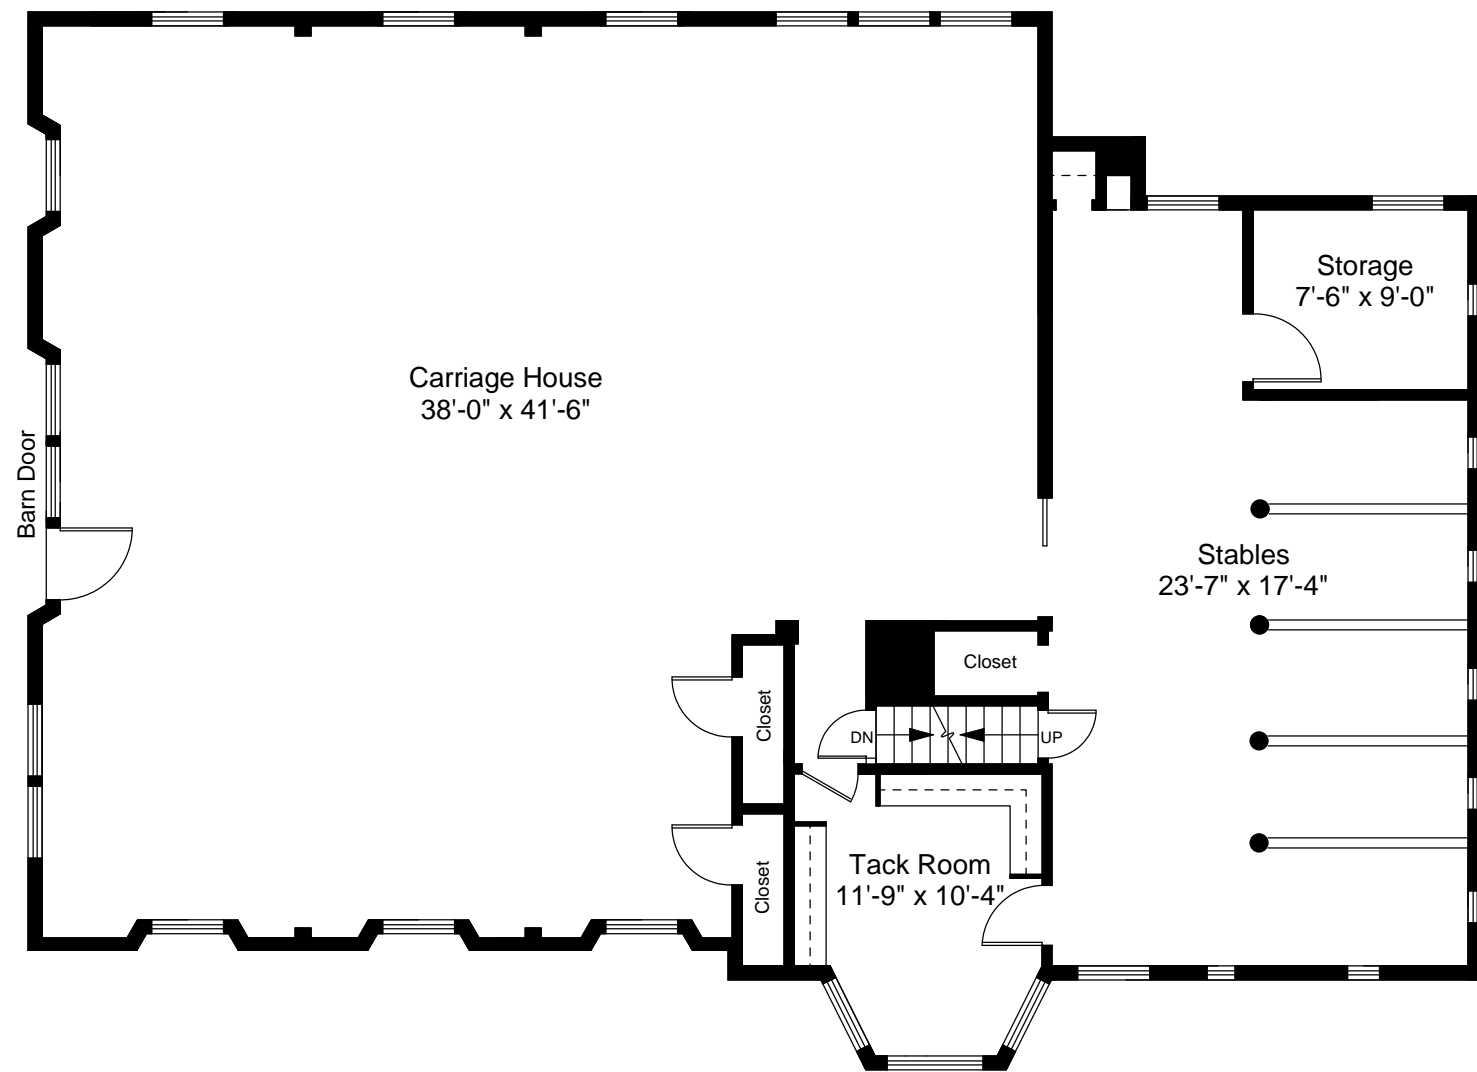


Carriage House Floor Plan  
Ceiling Height = 9'-5"

37 Lancaster Street  
Cambridge, MA 02140



Scale 1/8" = 1'-0"

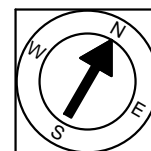

Note: Dimensions are not guaranteed and are provided for informational purposes only.



Completed: December, 2009