
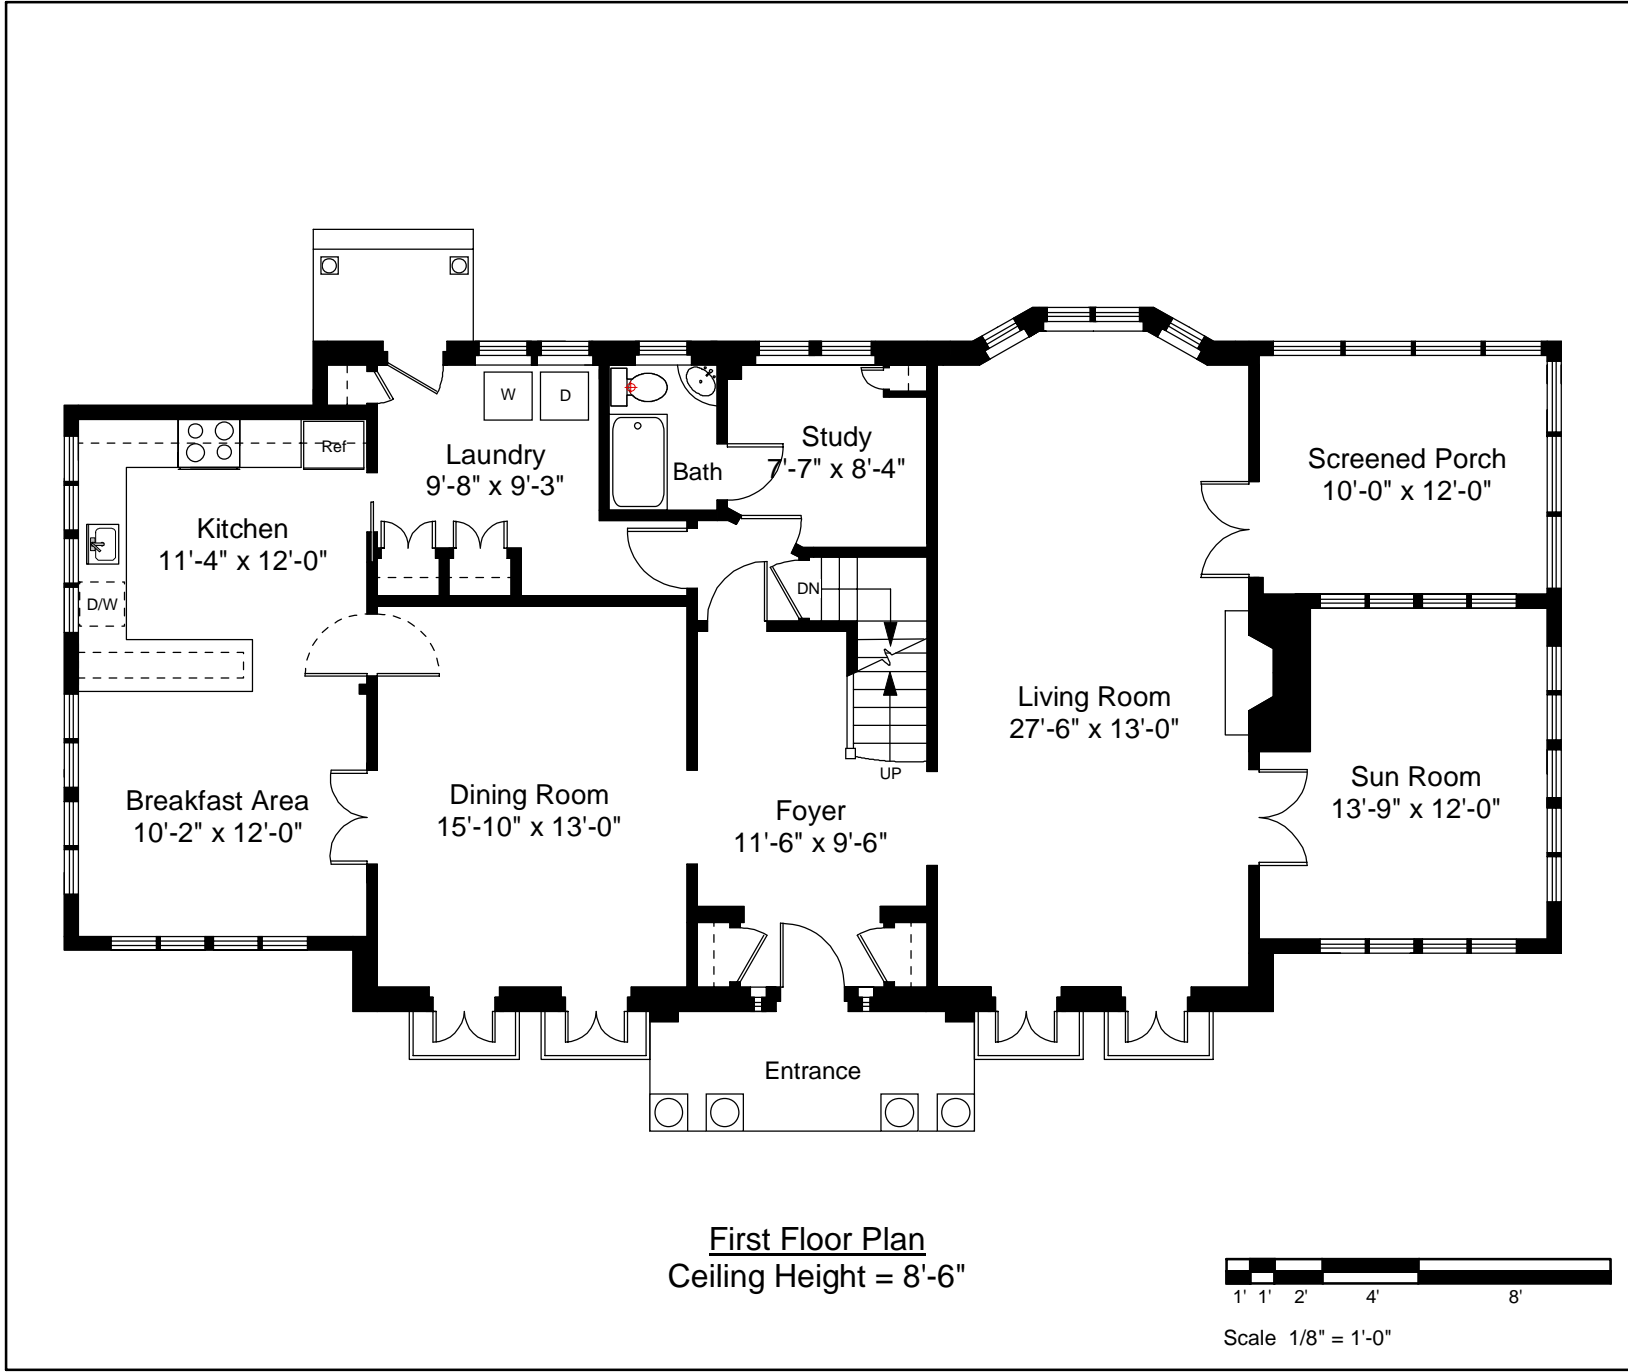


Completed: March, 2008

 Note: Dimensions are not


 guaranteed and are provided


 for informational purposes only.

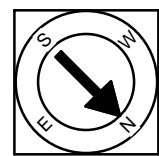

First Floor Plan

 Ceiling Height = 8'-6"

 

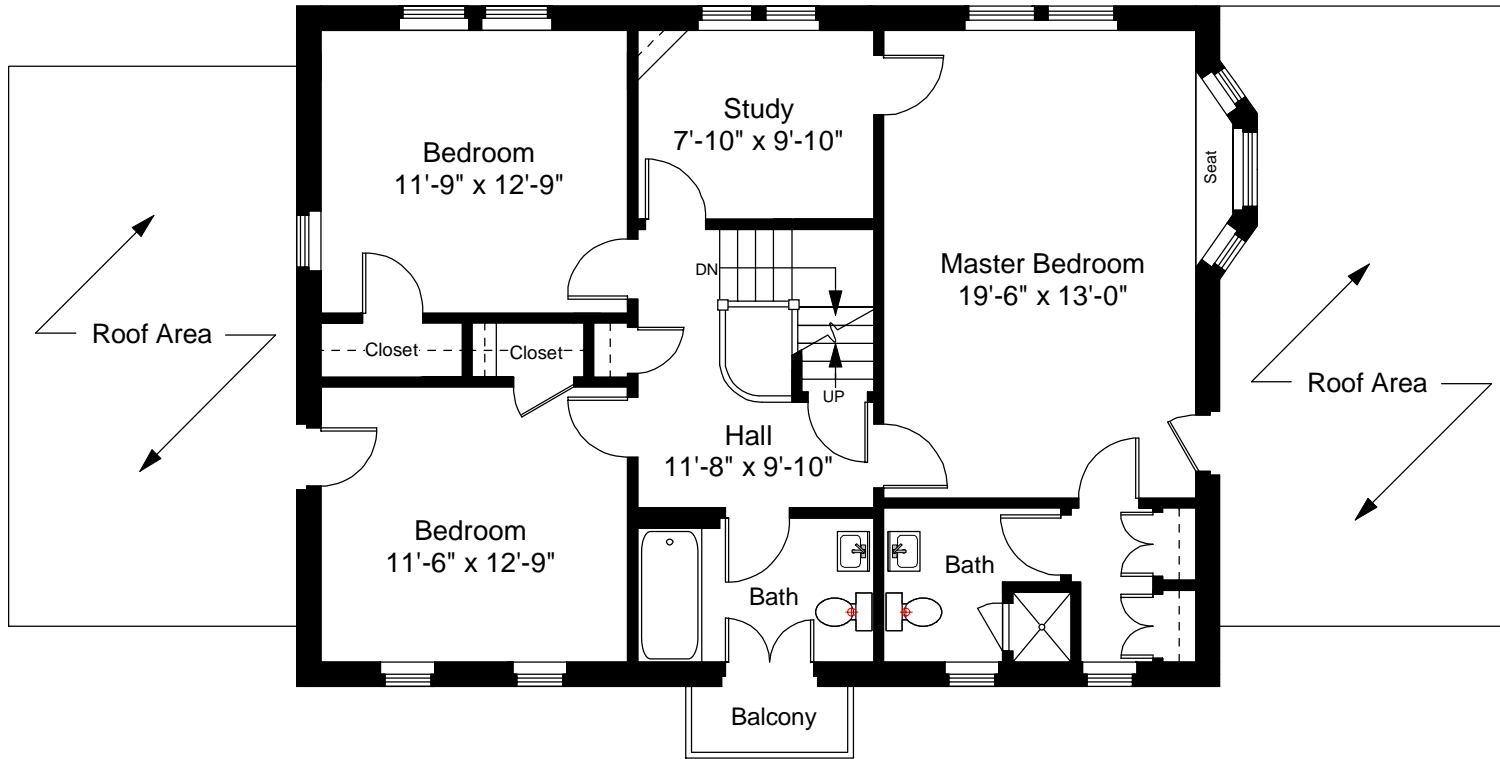



Second Floor Plan
 Ceiling Height = 8'-0"




Scale 1/8" = 1'-0"

Completed: March, 2008
 Note: Dimensions are not
 guaranteed and are provided
 for informational purposes only.

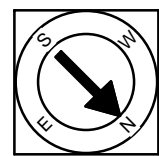

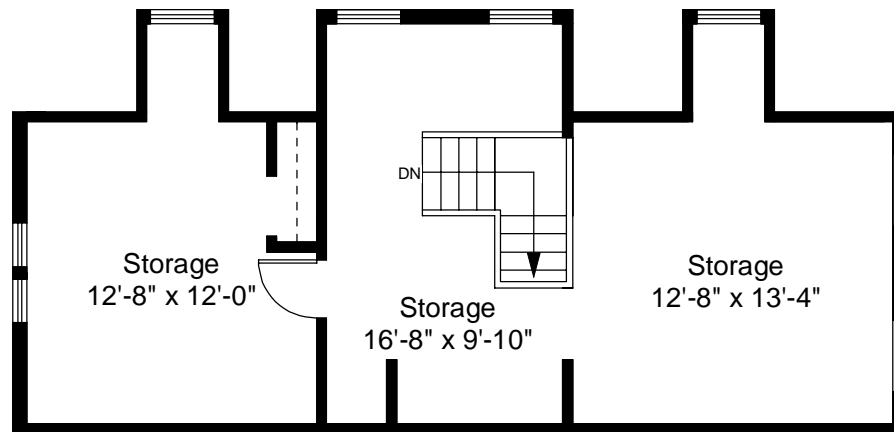



Third Floor Plan
Ceiling Height = 6'-4"

 


Scale 1/8" = 1'-0"

Completed: March, 2008
 Note: Dimensions are not
 guaranteed and are provided
 for informational purposes only.

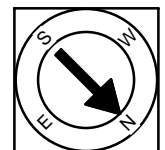


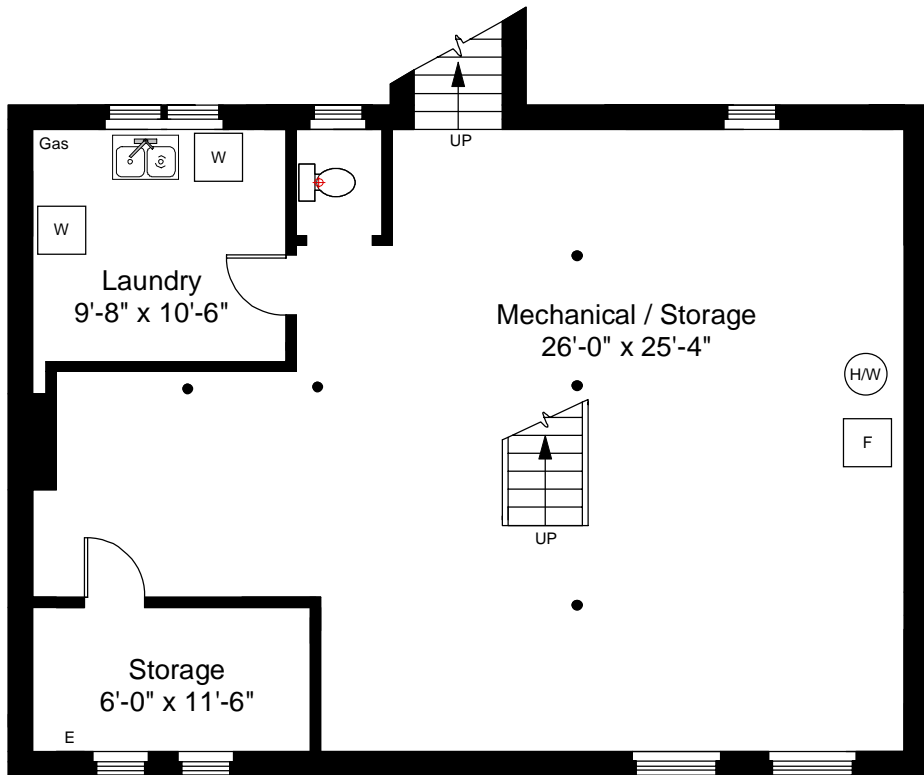

Basement Floor Plan
Ceiling Height = 7'-2"

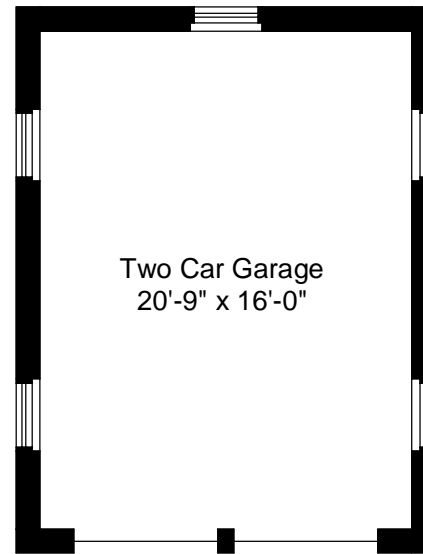

Garage Floor Plan

 

Scale 1/8" = 1'-0"

Completed: March, 2008
Note: Dimensions are not guaranteed and are provided for informational purposes only.

